


MAC BUILDING  
THIRD FLOOR  
DEPT. OF BUSINESS  
as of Spring 2018

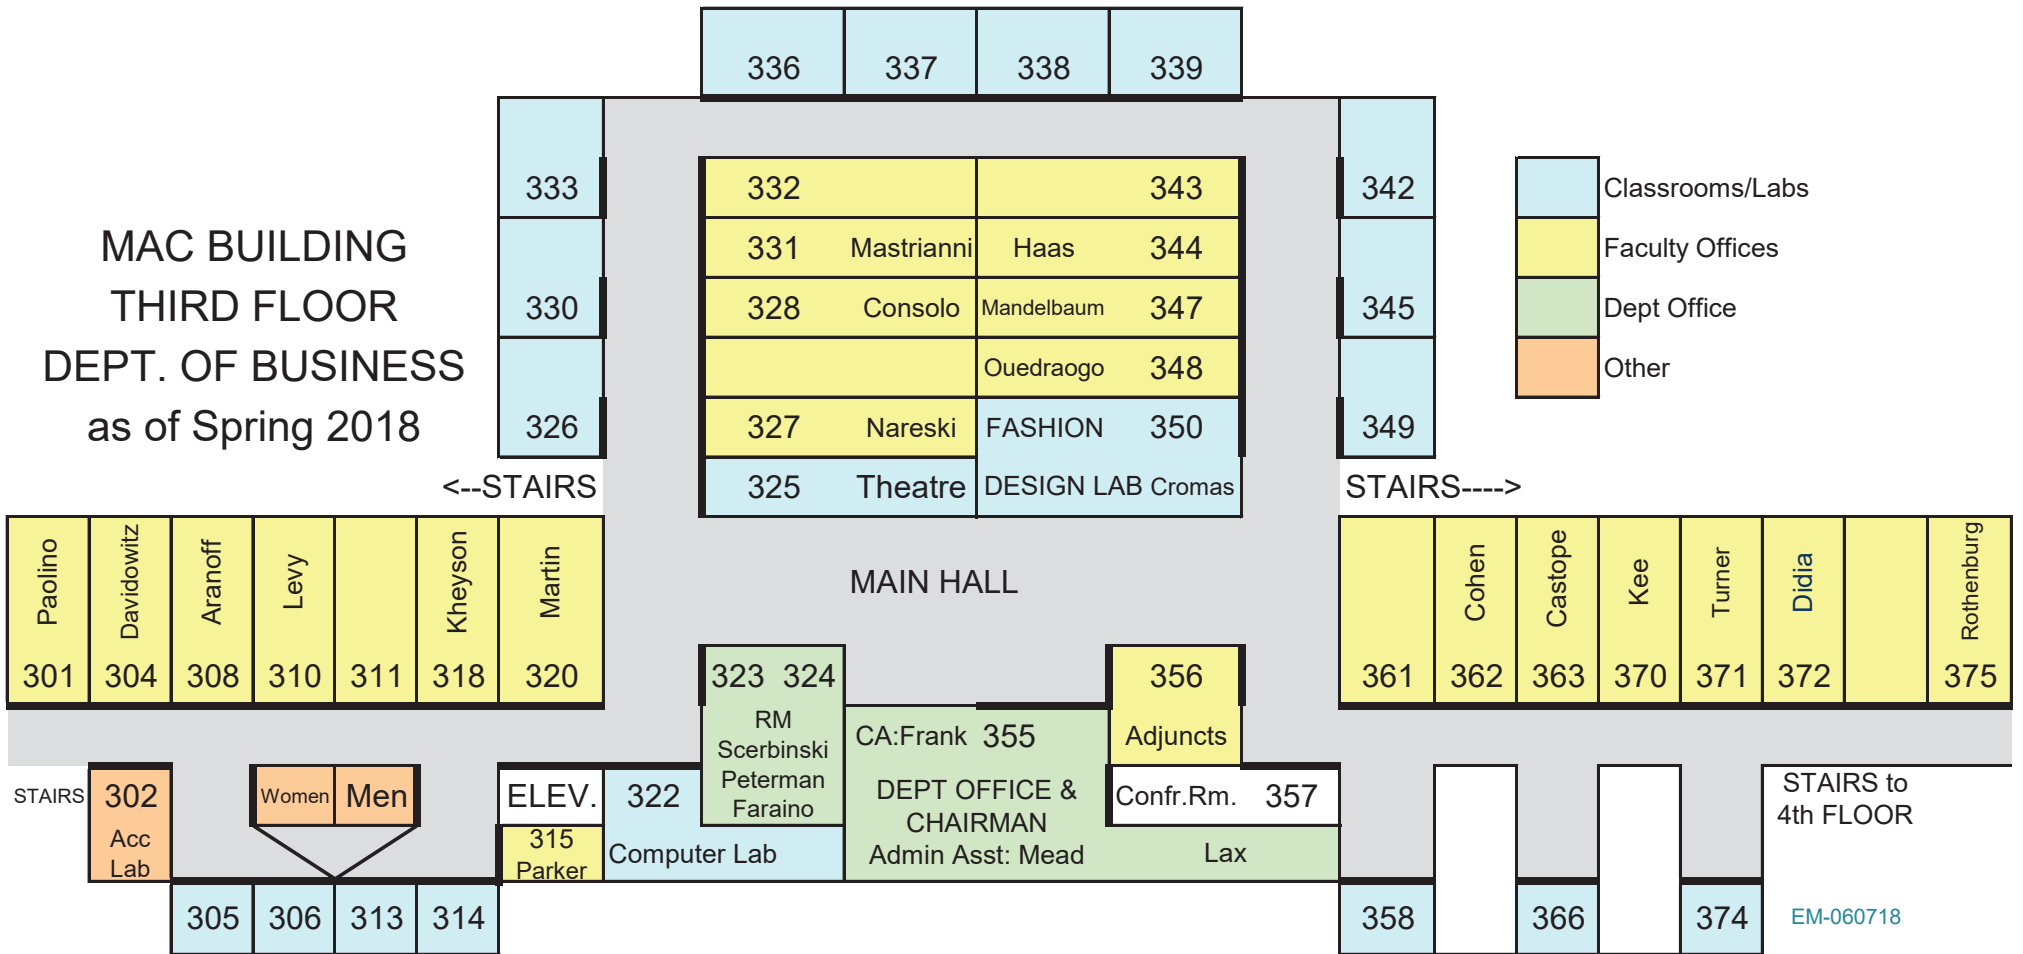

EM-060718